


FUNCTION SUITE

BONAR | ASSOCIATES

ARCHITECTS

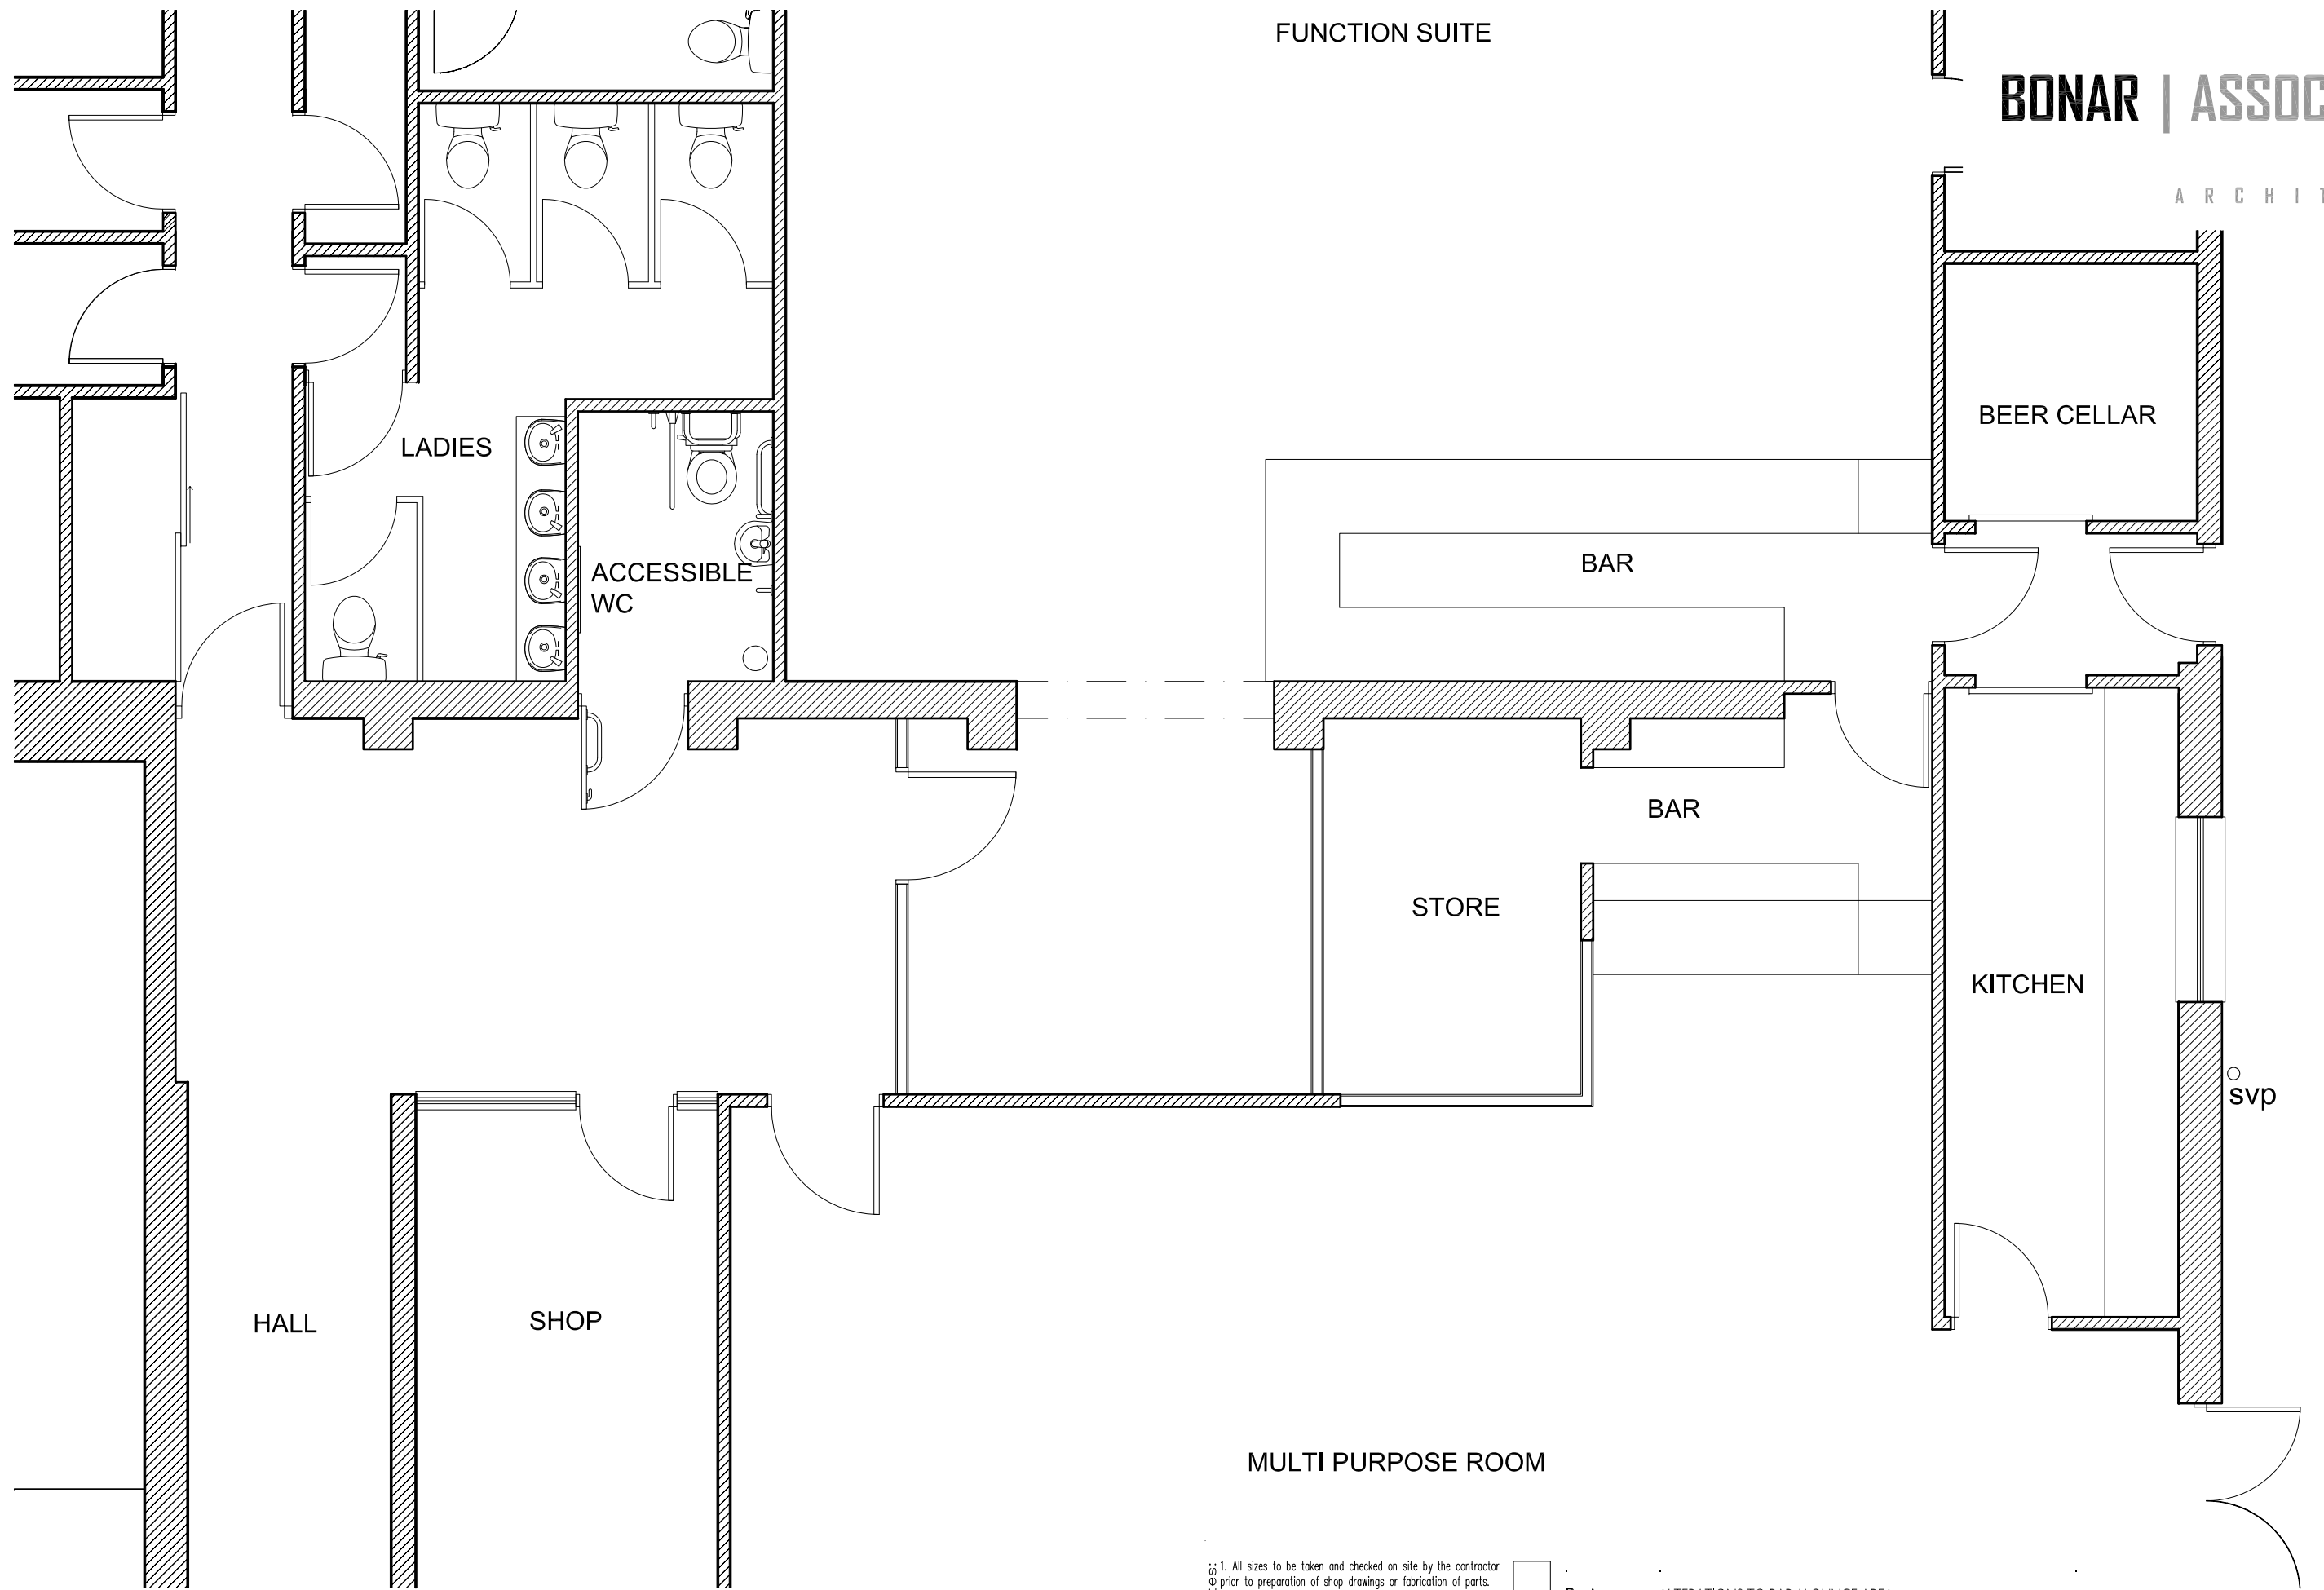

1. All sizes to be taken and checked on site by the contractor prior to preparation of shop drawings or fabrication of parts.
 2. This drawing should not be scaled. Any discrepancies to be brought to the immediate attention of the architect.
 COPYRIGHT OF DESIGN AND DRAWING RESERVED

Project	ALTERATIONS TO BAR / LOUNGE AREA
Client	GIFFNOCK TENNIS & SQUASH CLUB
Title	FLOOR PLAN AS PROPOSED
Project No.	
Scale	1:50 @ A3
Drawn	CAD
Checked	

Issue Purpose

Dwg. No.	SK01
Date	DEC 2021
Revision	

FLAT 2/9, 29 SHAKESPEARE STREET
 GLASGOW
 G20 8AD
 t +44 (0) 7884 236 824
 e CHARLIE@BONARASSOCIATES.COM