



**01** LAYOUT PLAN - PROPOSED LAYOUT  
SCALE: 1:100

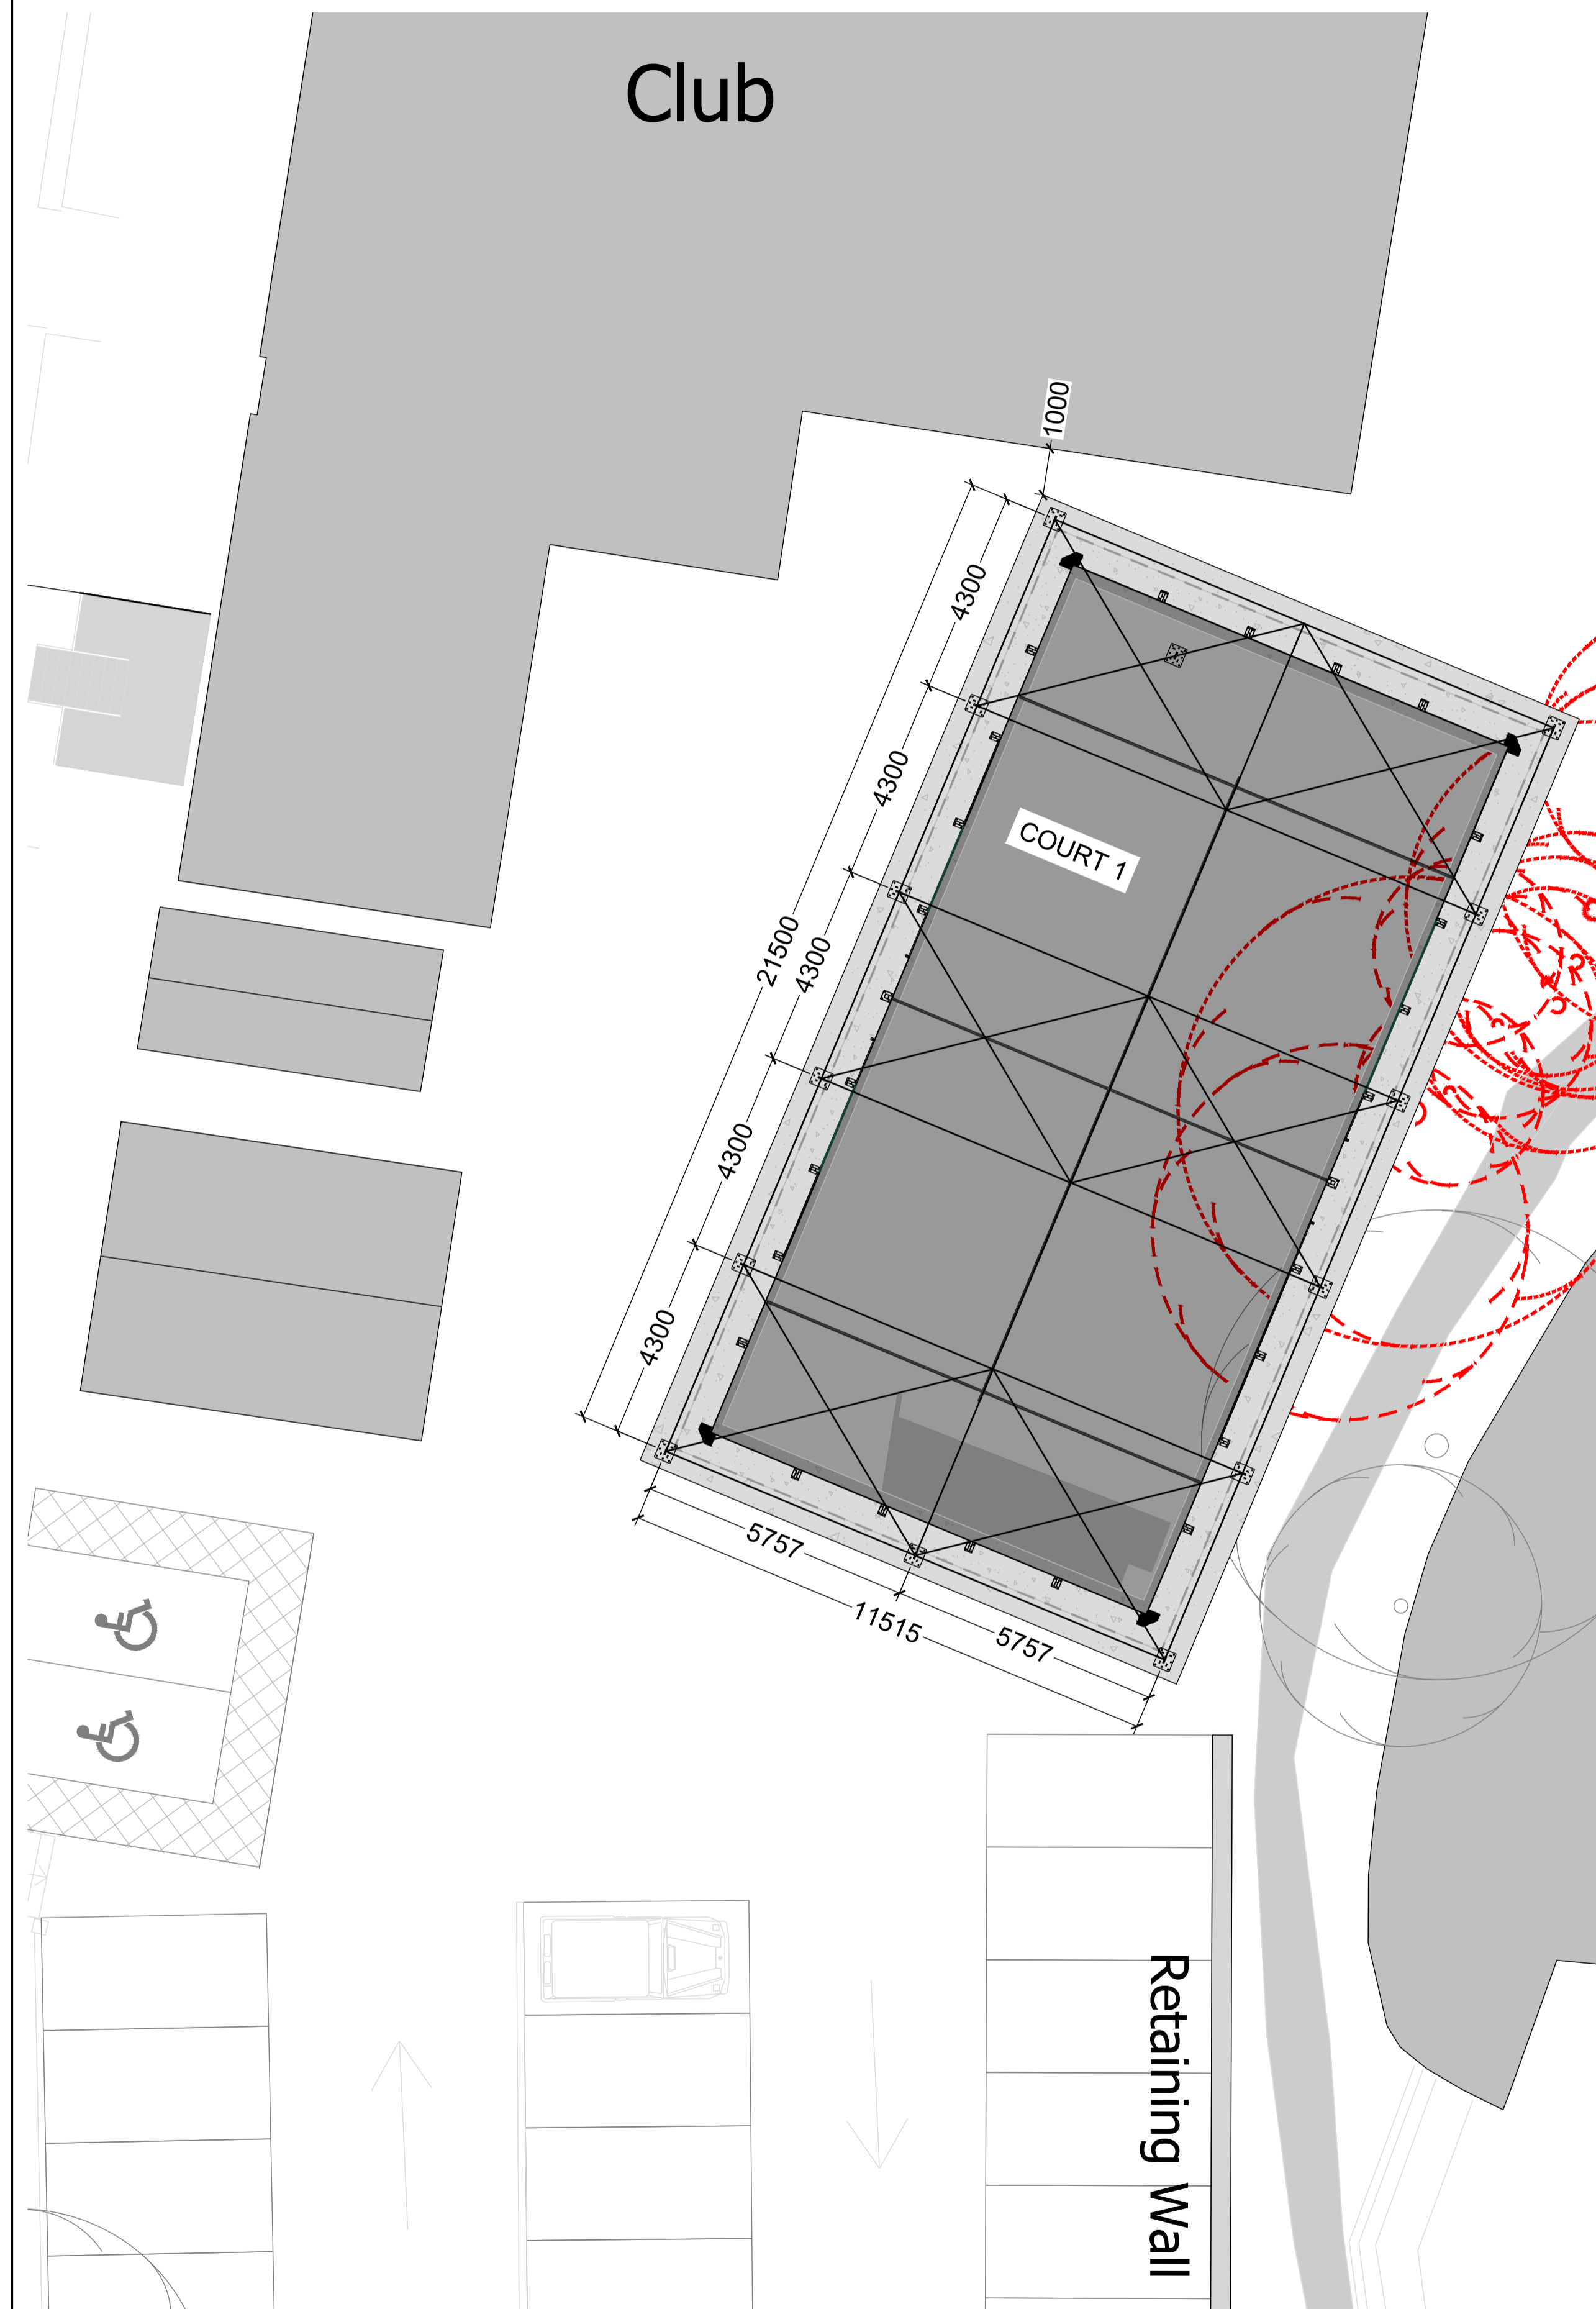



**1:100**

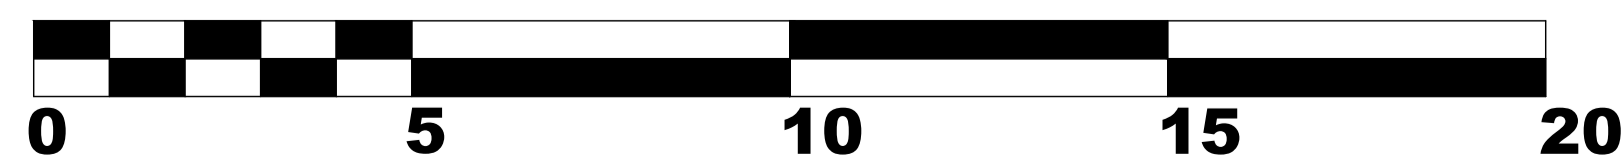

**02** LAYOUT PLAN - LOCATION  
SCALE: 1:200



**1:200**

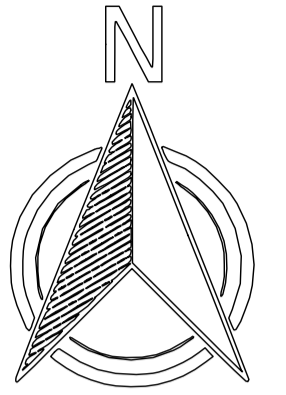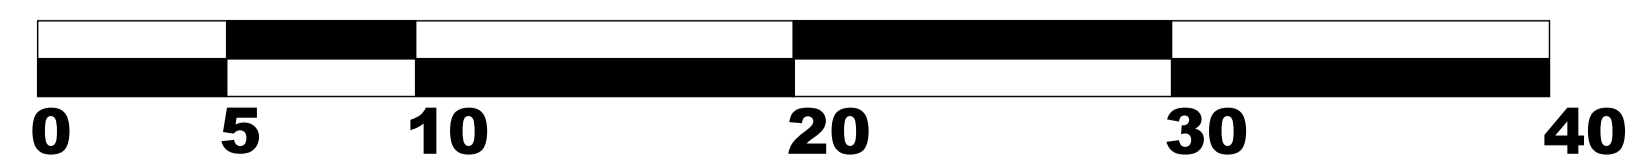

REV:	DESCRIPTION:	BY:	DATE:
<b>INFORMATION</b>			
STATUS:			
CLIENT: Giffnock TSH			
SITE: Giffnock TSH			
<b>GENERAL ARRANGEMENTS</b>			
SCALE AT A1:	DATE:	DRAWN:	CHECKED:
AS NOTED	29/11/2021	LS	AP
PROJECT No:	DRAWING No:	REVISION:	
2103-03	001	A	